


NORTH CAREFREE CIR

RAISING ROAD TO
ELIMINATE FLOODING AND
INSTALL A NEW 6'X 10'
BOX CULVERT TO CONVEY
STORM WATER

NEW WATER QUALITY POND

STOP

ZIRCON DR

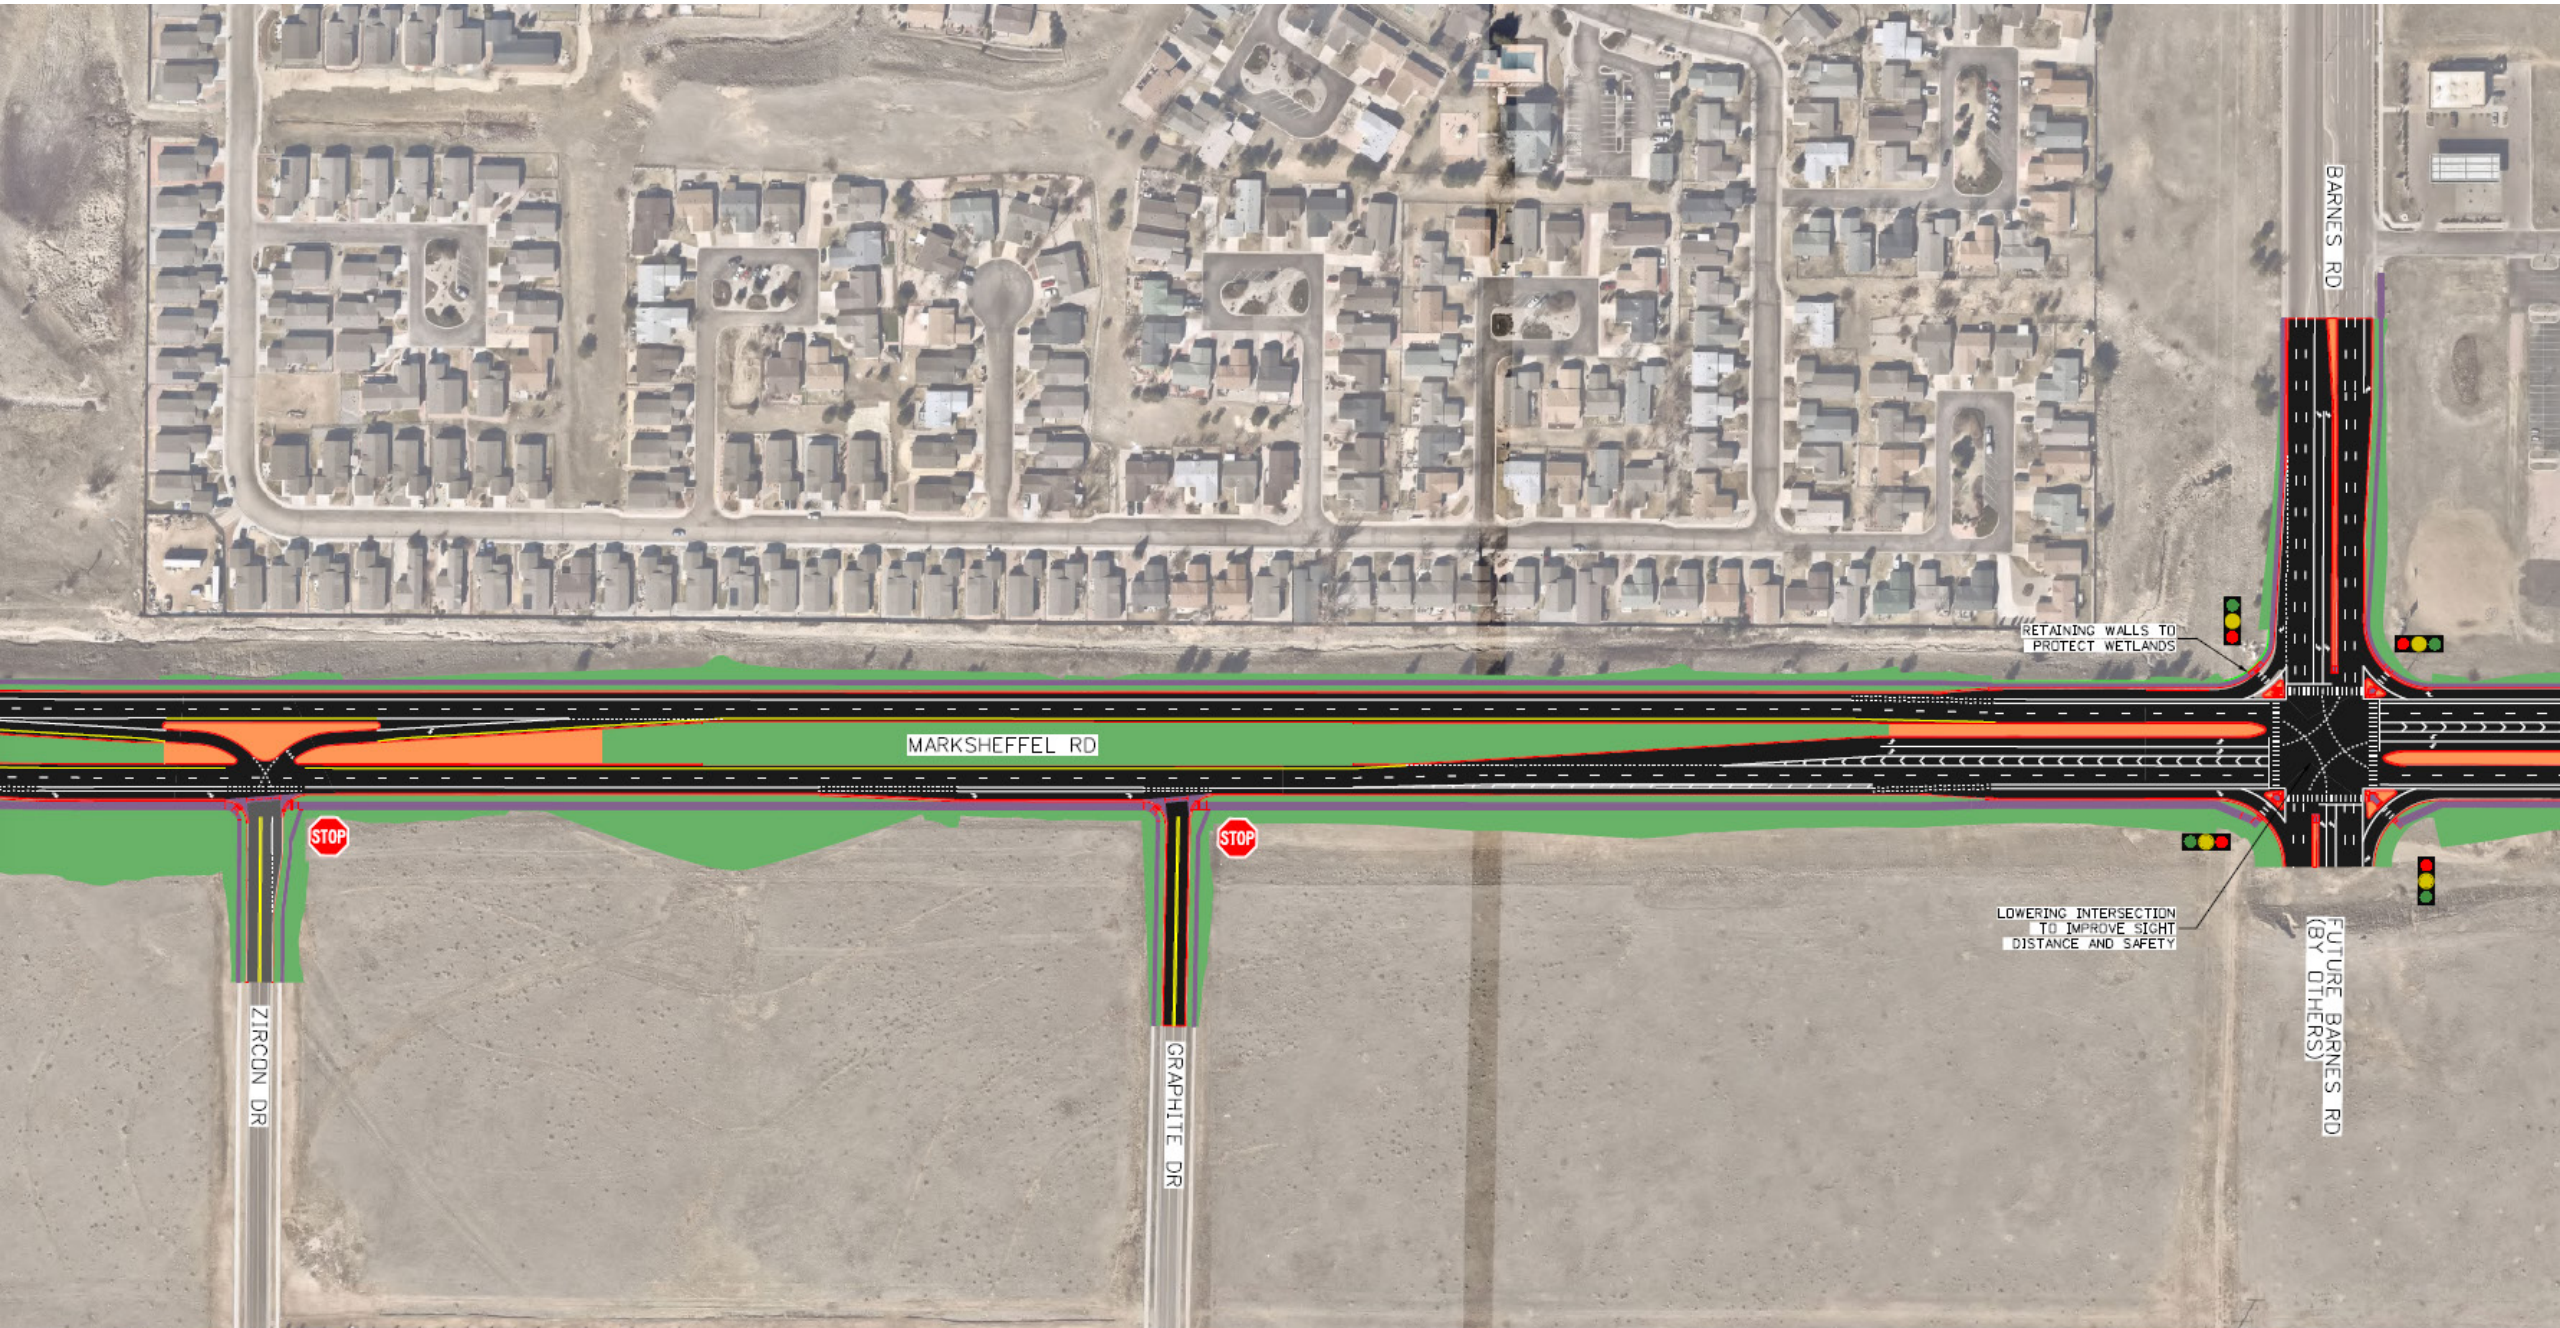

MARKSHEFFEL RD

BARNES RD

(FUTURE BARNES RD
BY OTHERS)


ZIRCON DR

GRAPHITE DR

RETAINING WALLS TO
PROTECT WETLANDS

LOWERING INTERSECTION
TO IMPROVE SIGHT
DISTANCE AND SAFETY



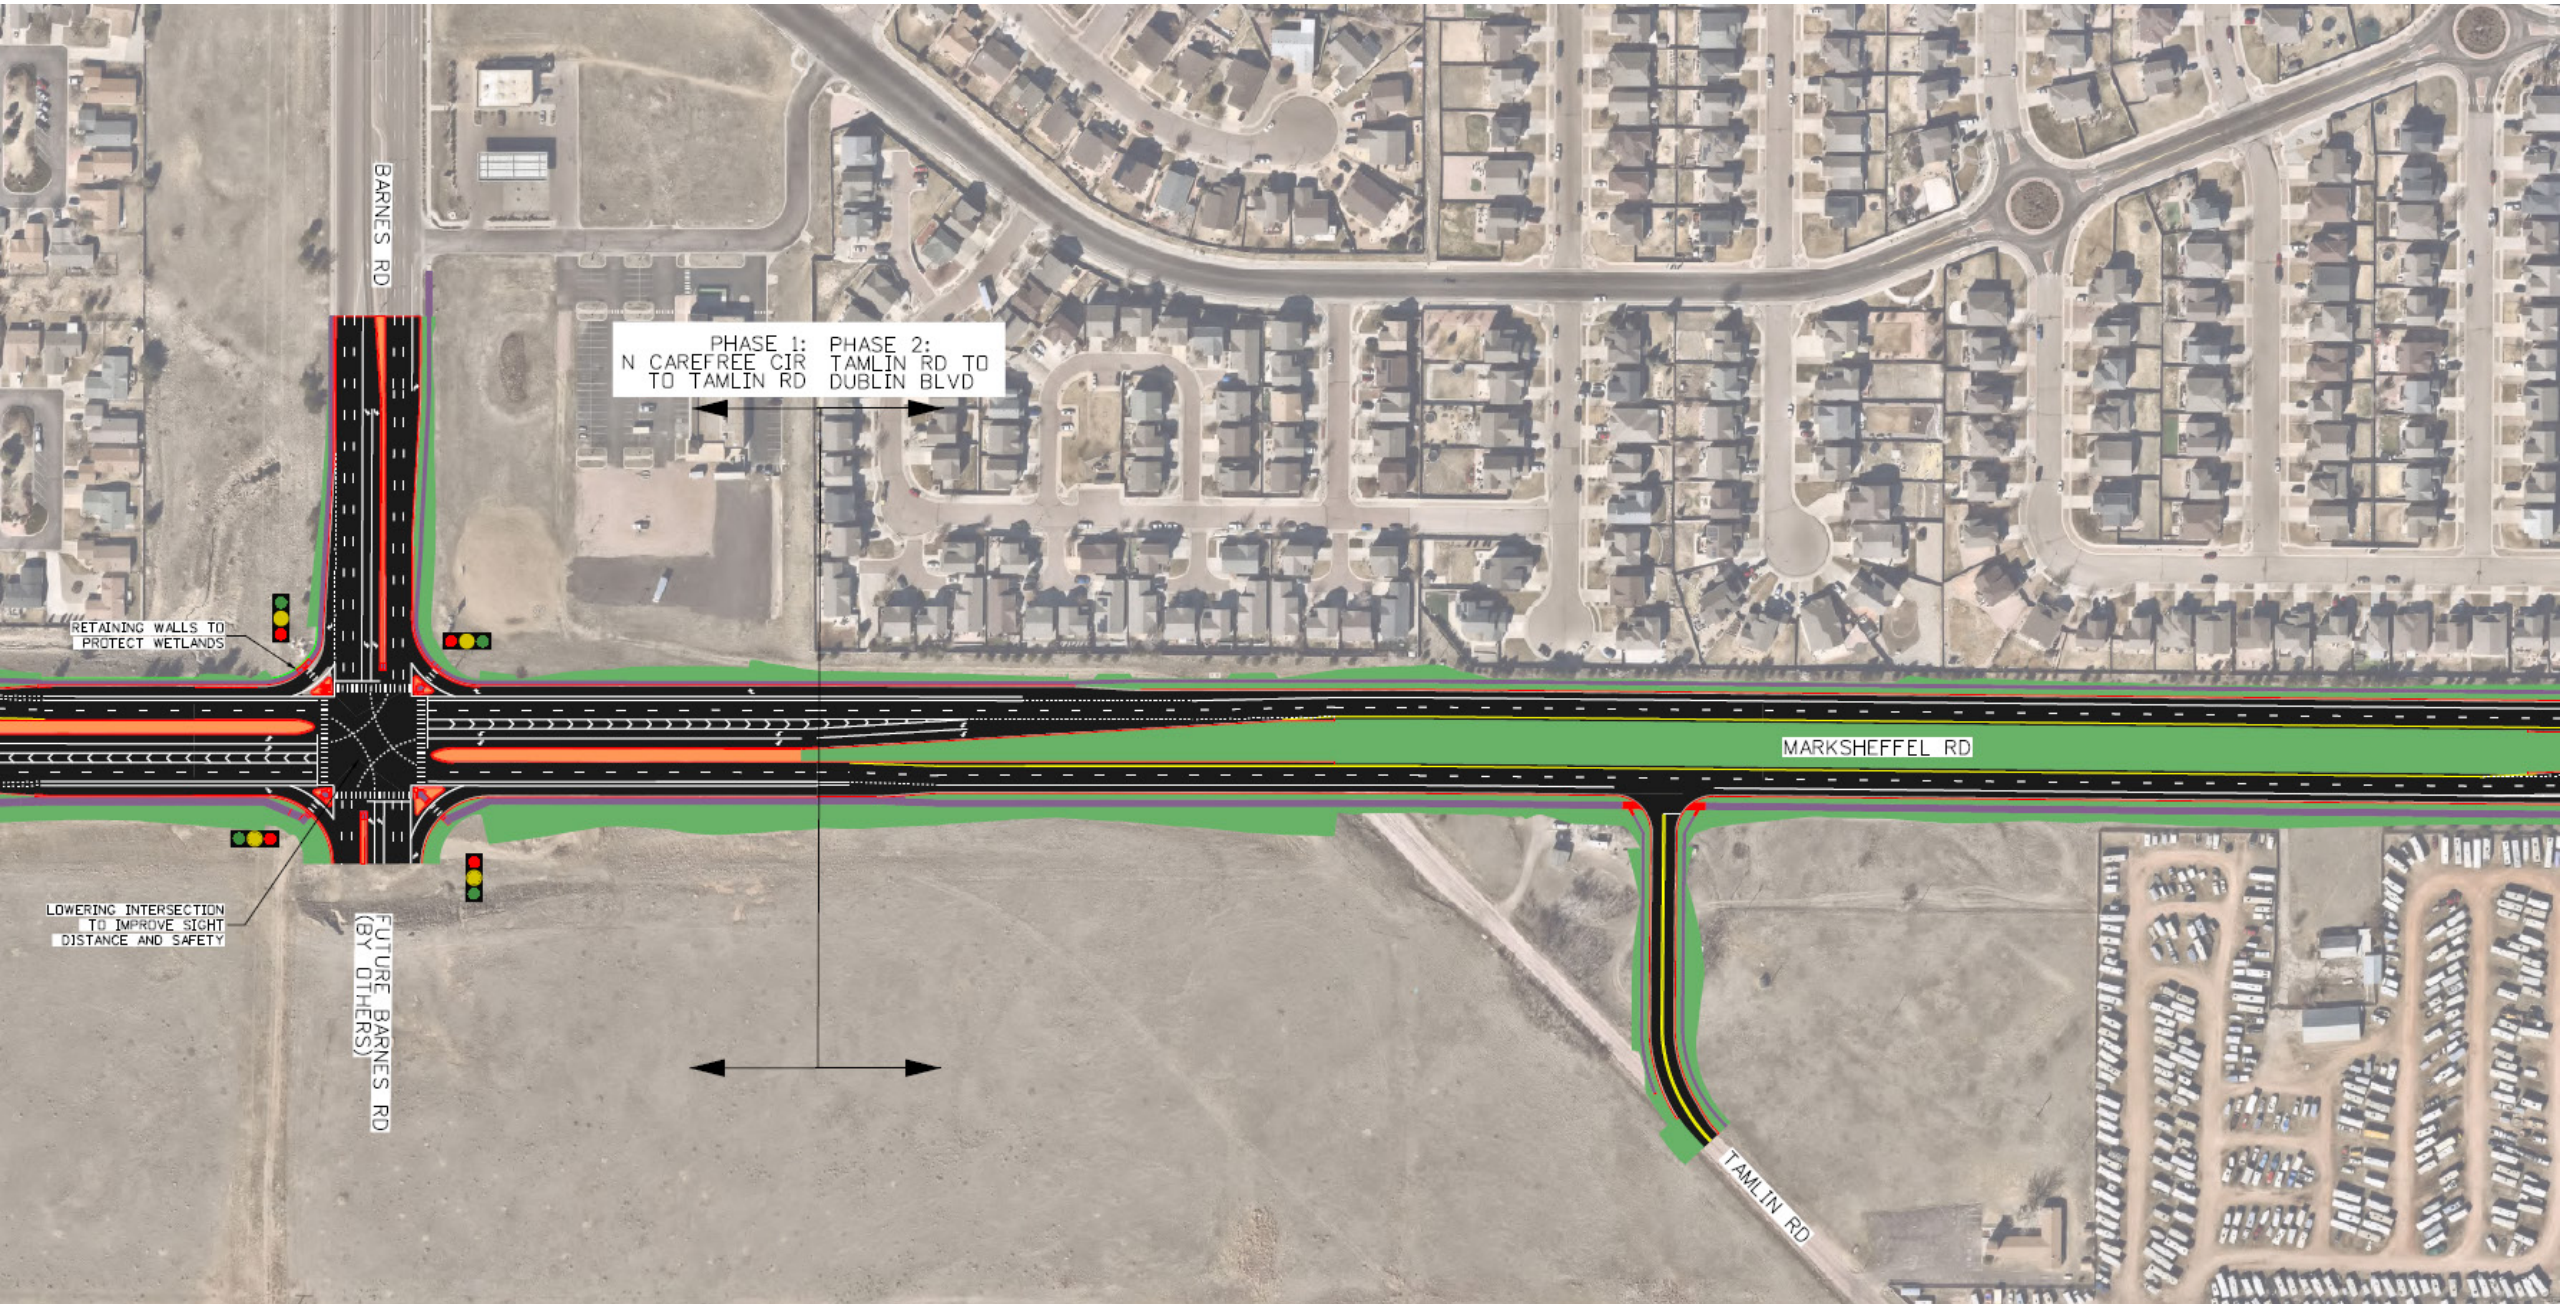

PHASE 1: N CAREFREE CIR TO TAMLIN RD
PHASE 2: TAMLIN RD TO DUBLIN BLVD

RETAINING WALLS TO PROTECT WETLANDS


LOWERING INTERSECTION TO IMPROVE SIGHT DISTANCE AND SAFETY

BARNES RD

FUTURE BARNES RD (BY OTHERS)

MARKSHEFFEL RD

TAMLIN RD

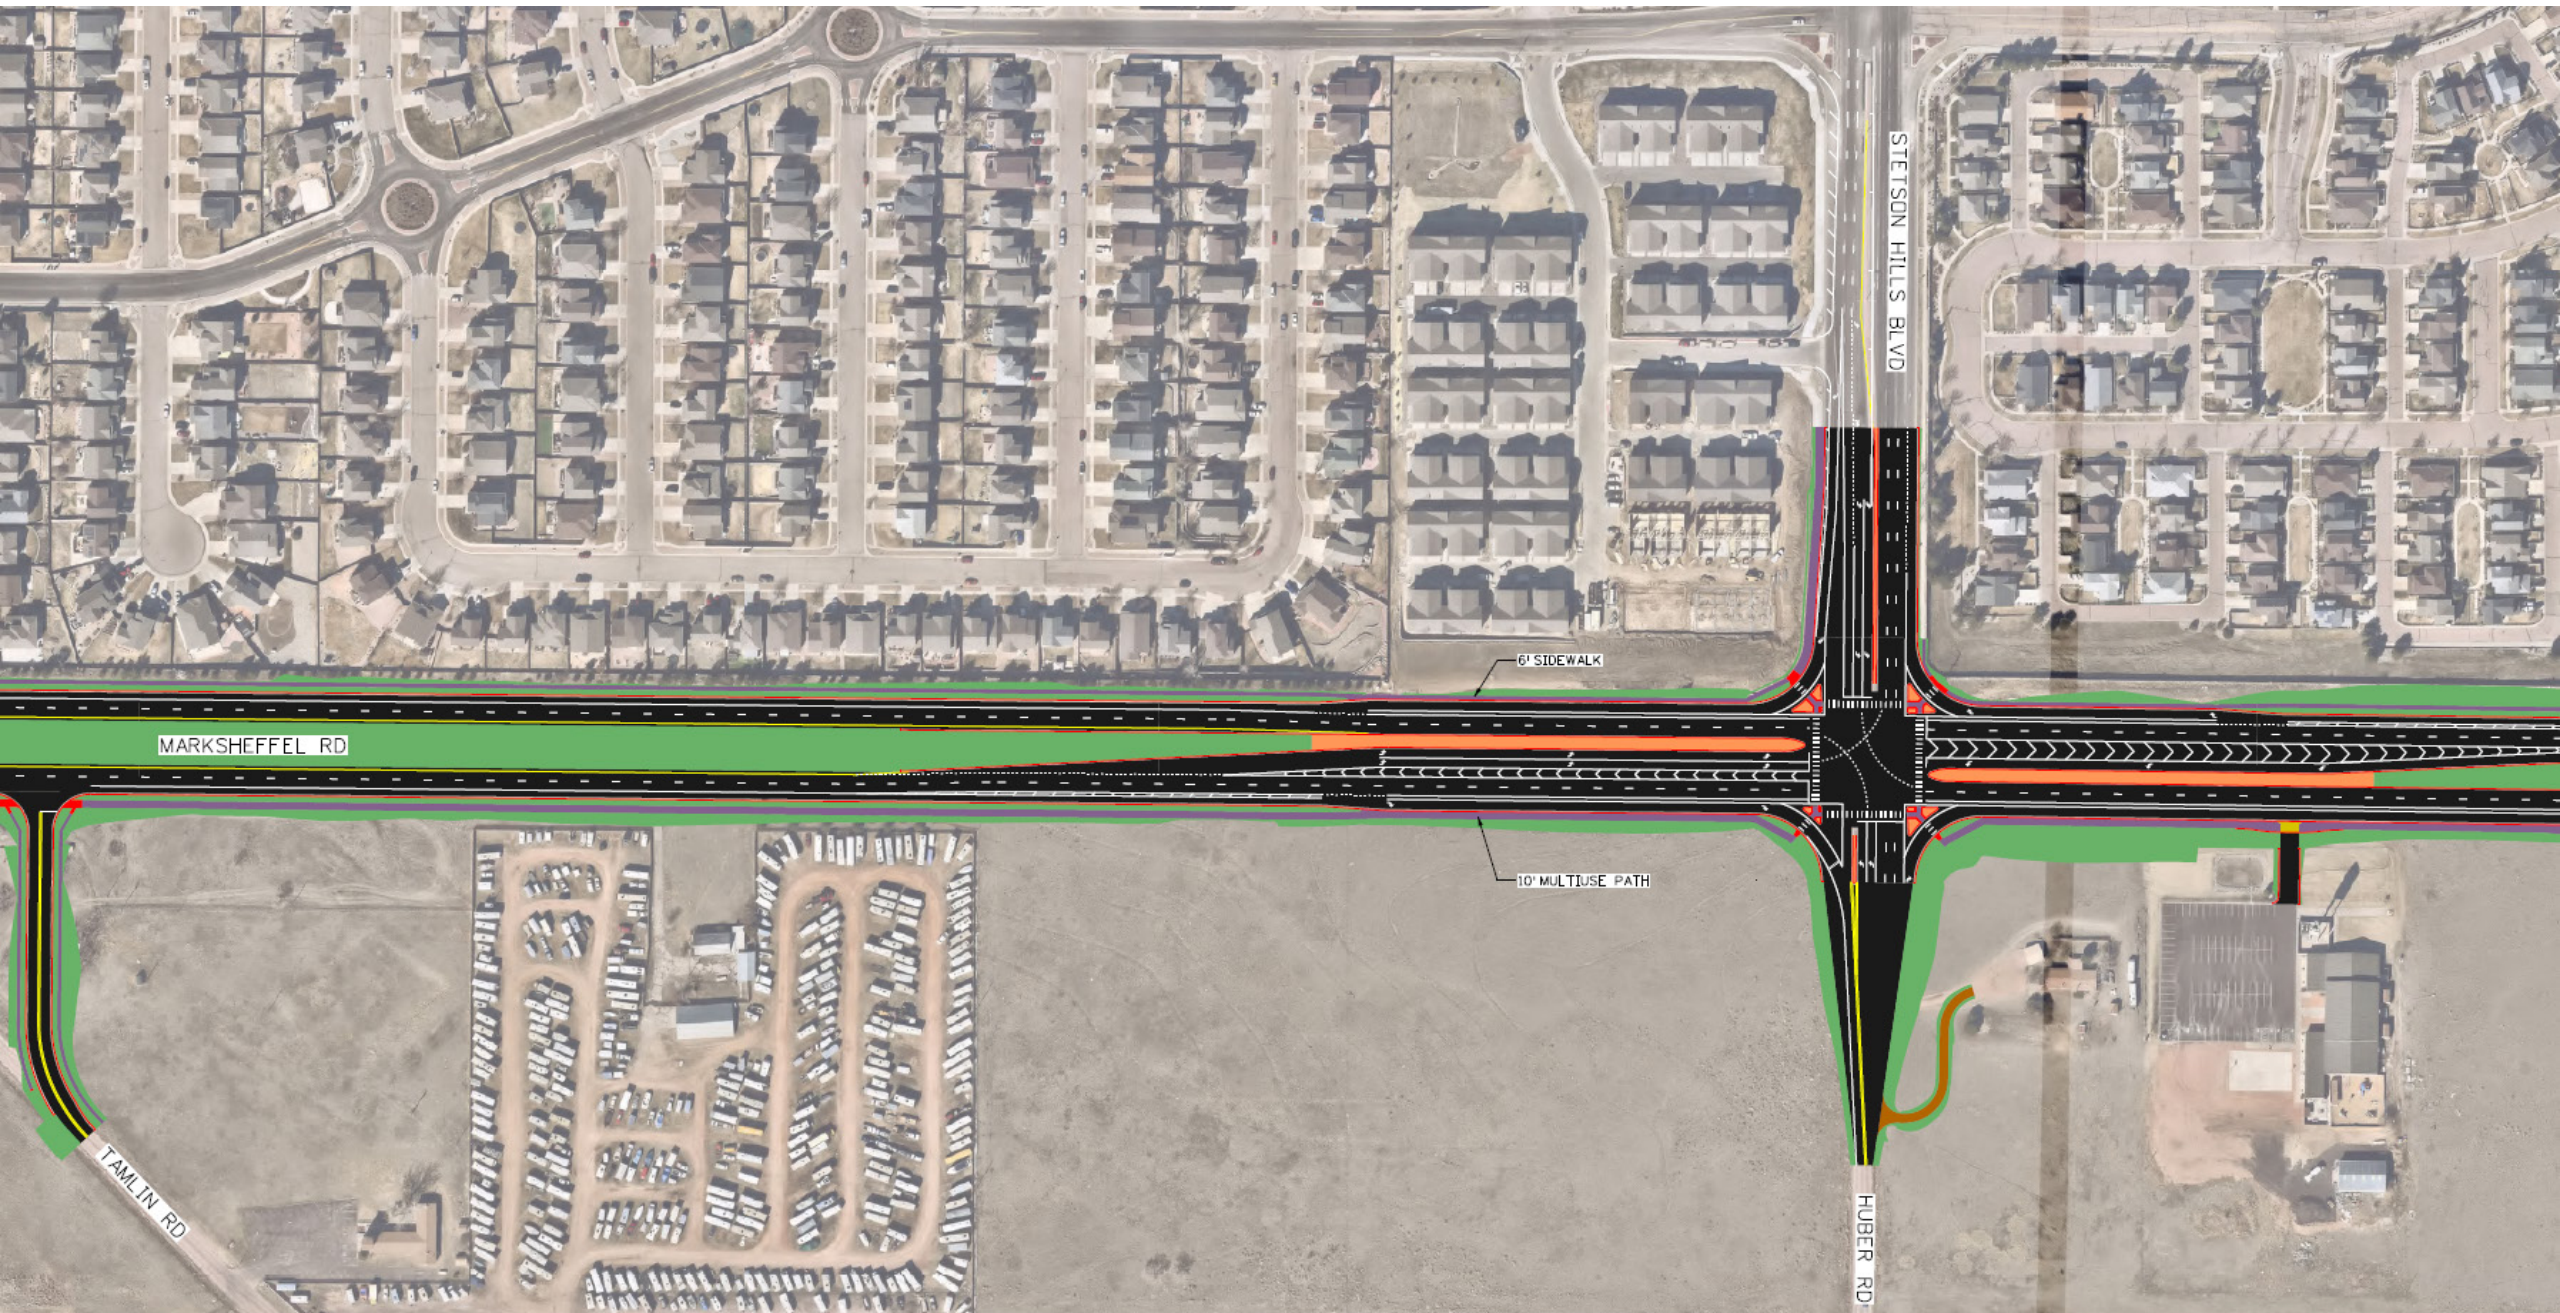

MARKSHEFFEL RD

6' SIDEWALK

10' MULTIPURPOSE PATH

TAMLIN RD

STETSON HILLS BLVD

HUBER RD



STETSON HILLS BLVD

HUBER RD


TARREN HEIGHTS

6' SIDEWALK

10' MULTIUSE PATH

CONVERT RETENTION POND
FROM PRIVATE TO PUBLIC

STOP

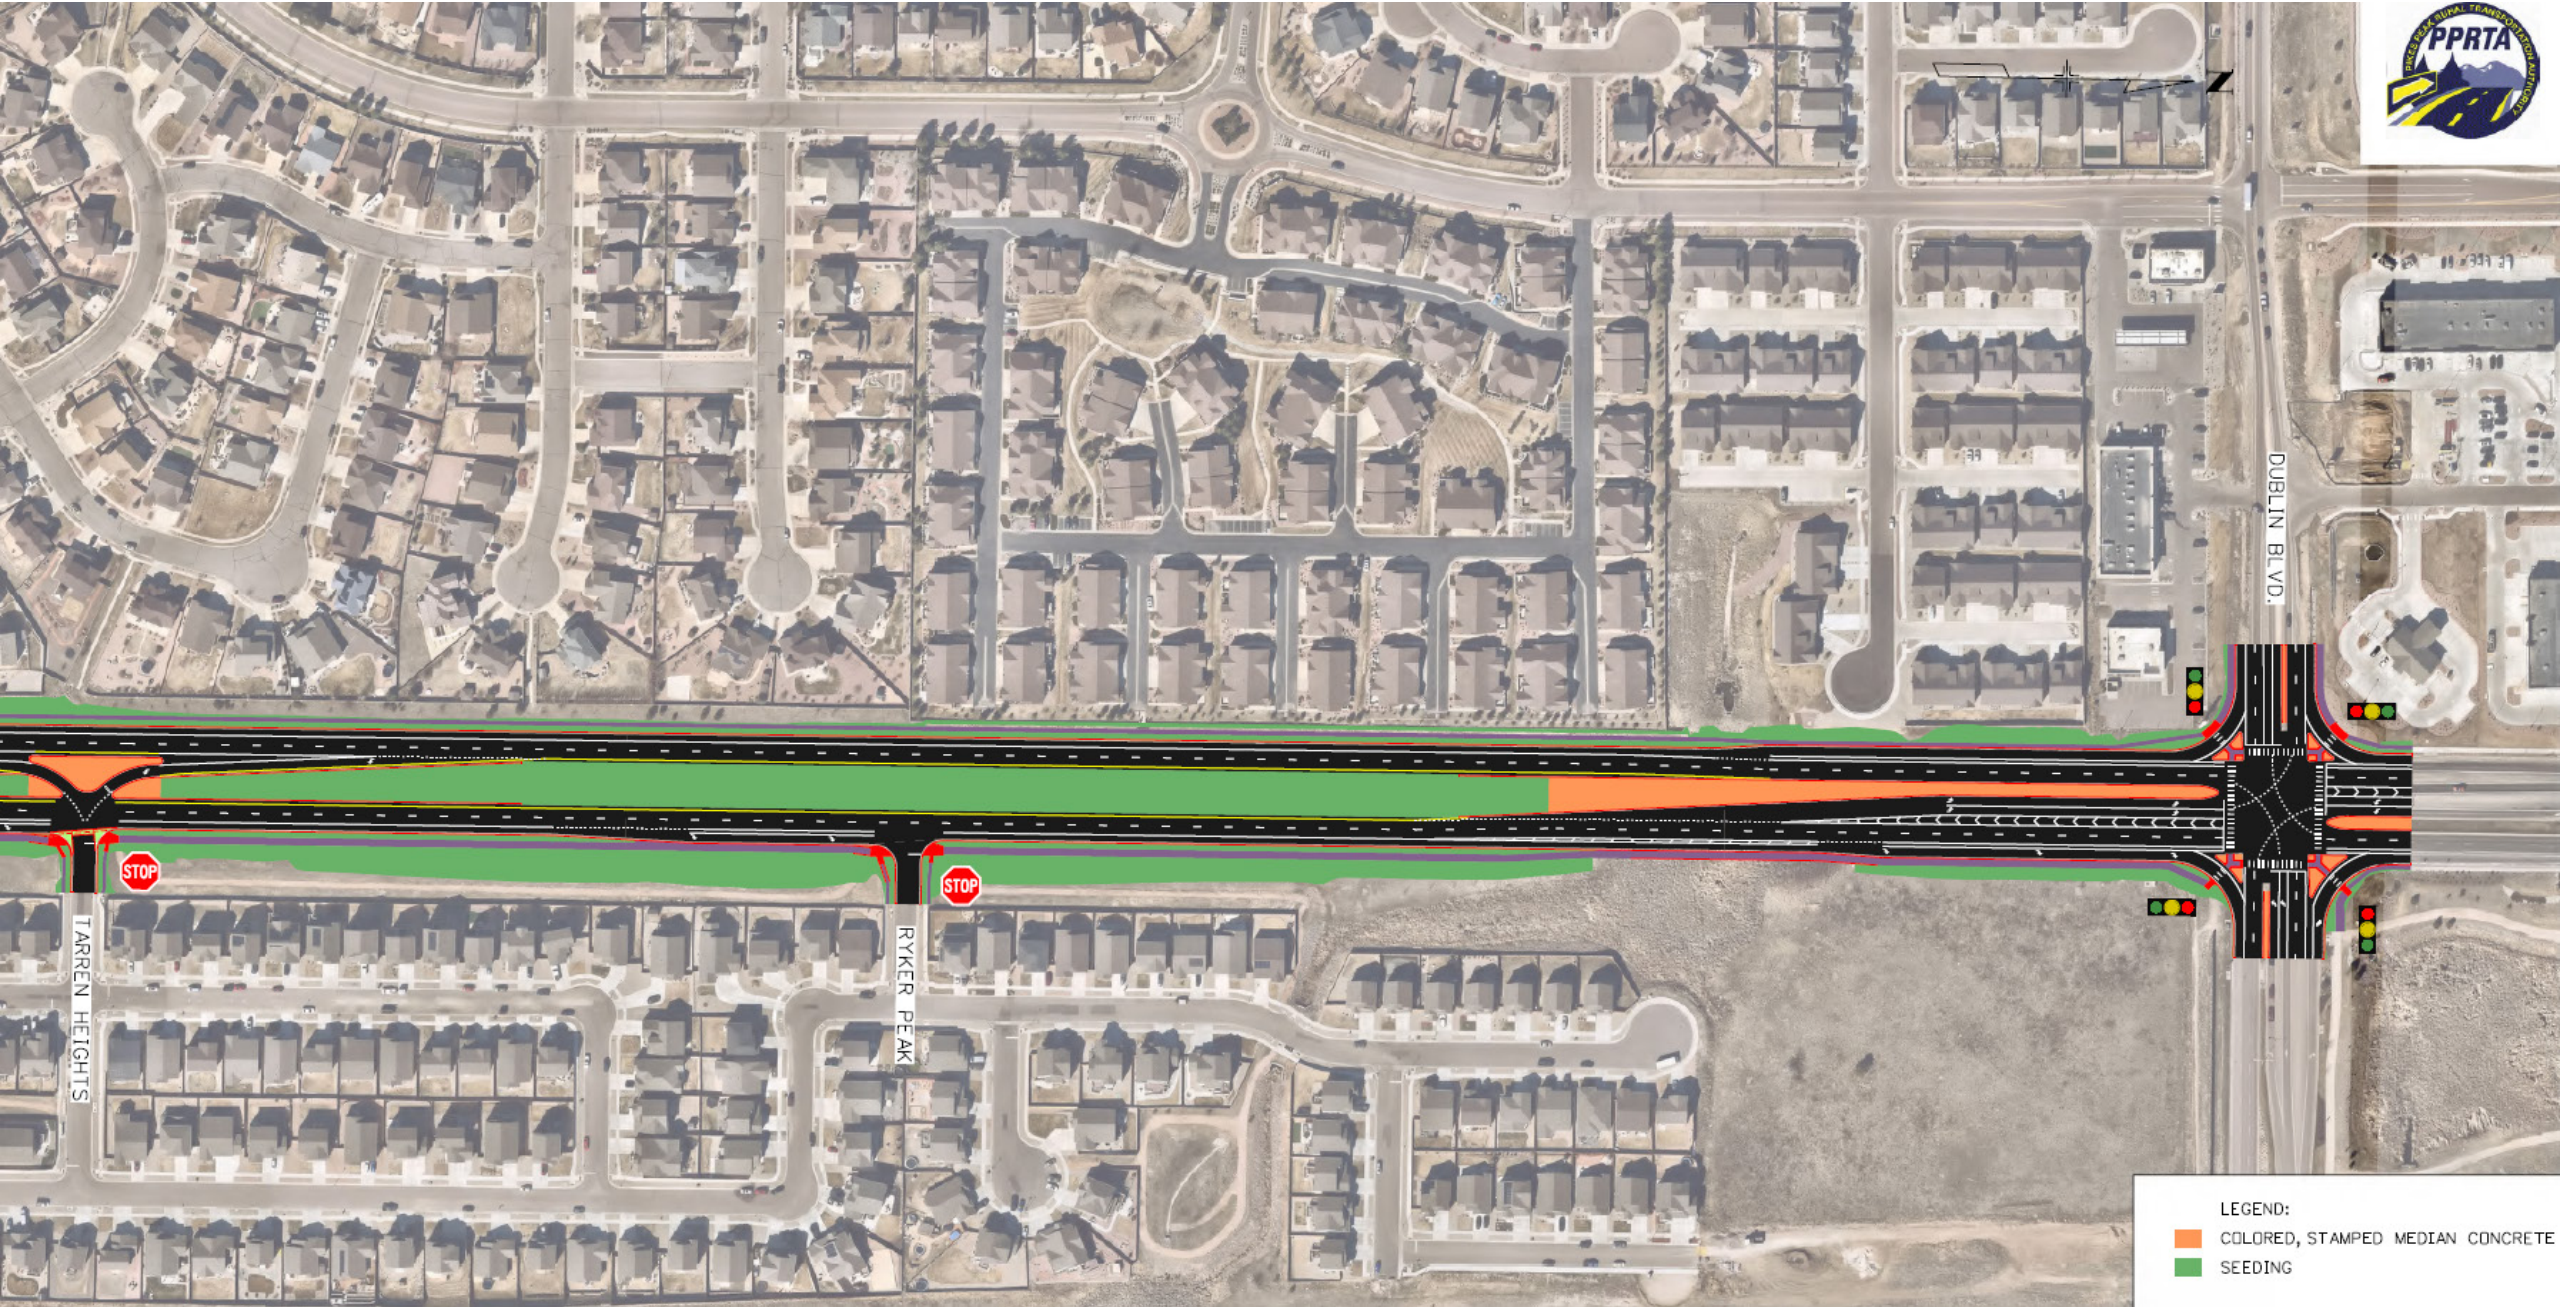

LEGEND:

- COLORED, STAMPED MEDIAN CONCRETE
- SEEDING