


- LEGEND:**
- Proposed Roadway Improvements
 - Proposed Multi-Use Trail and Sidewalk
 - Proposed Curb and Gutter & Cross-pan
 - Proposed Patterned Concrete
 - Proposed Landscape Rock
 - Proposed Drainage
 - Proposed Landscape Wall

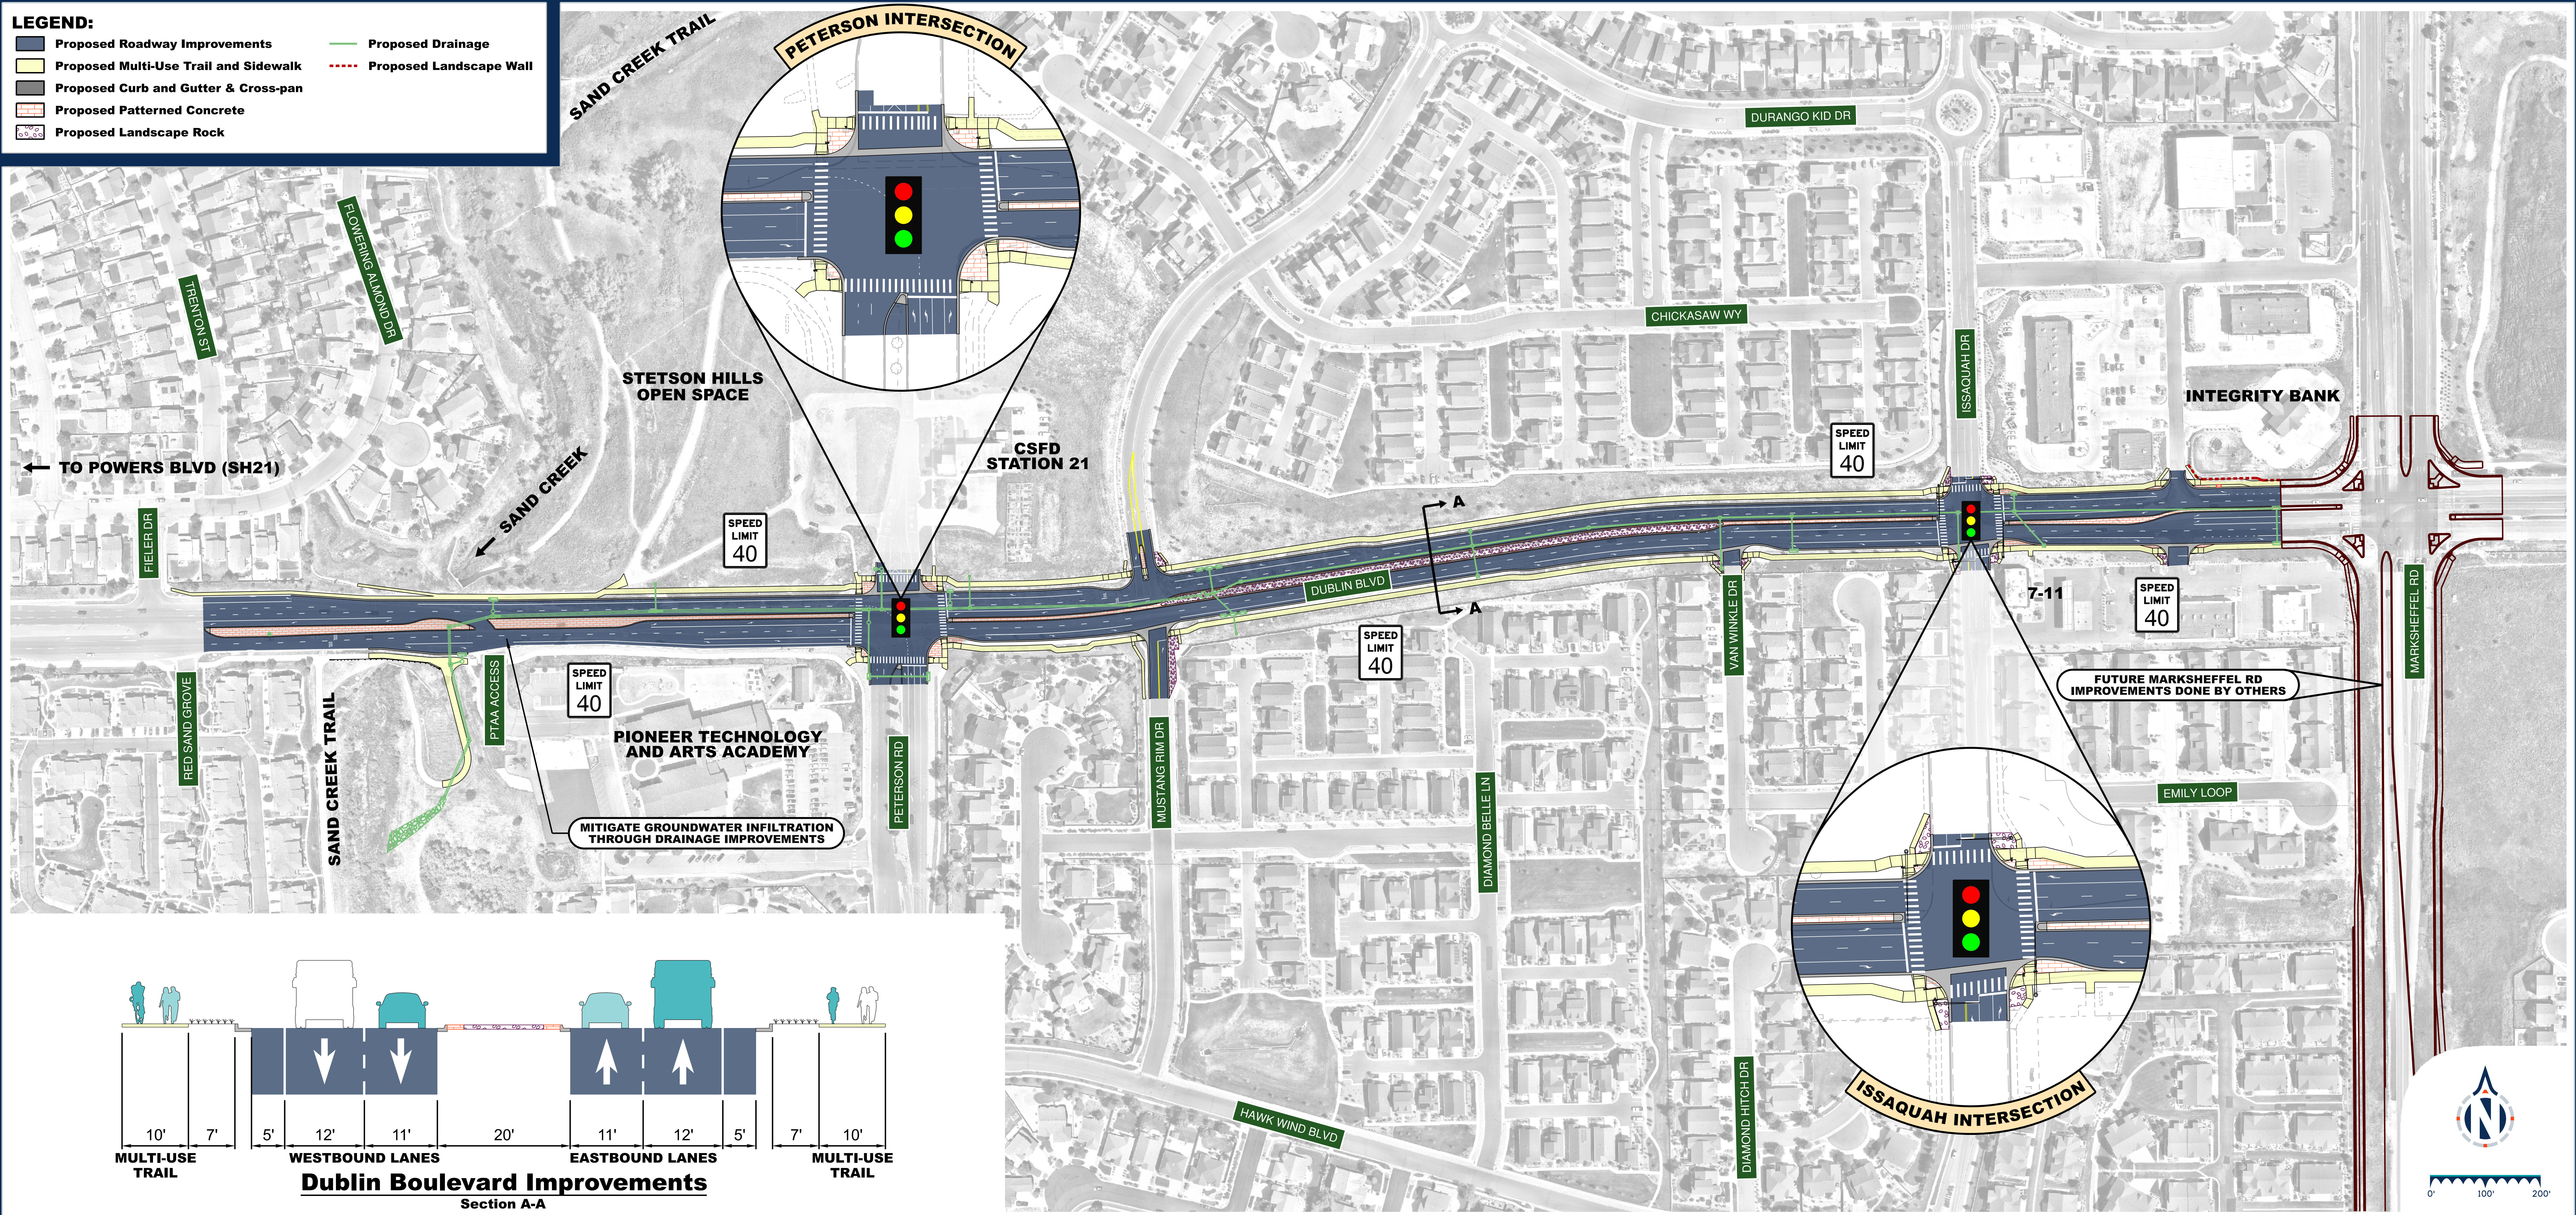


STETSON HILLS OPEN SPACE


CSFD STATION 21

PIONEER TECHNOLOGY AND ARTS ACADEMY

MITIGATE GROUNDWATER INFILTRATION THROUGH DRAINAGE IMPROVEMENTS

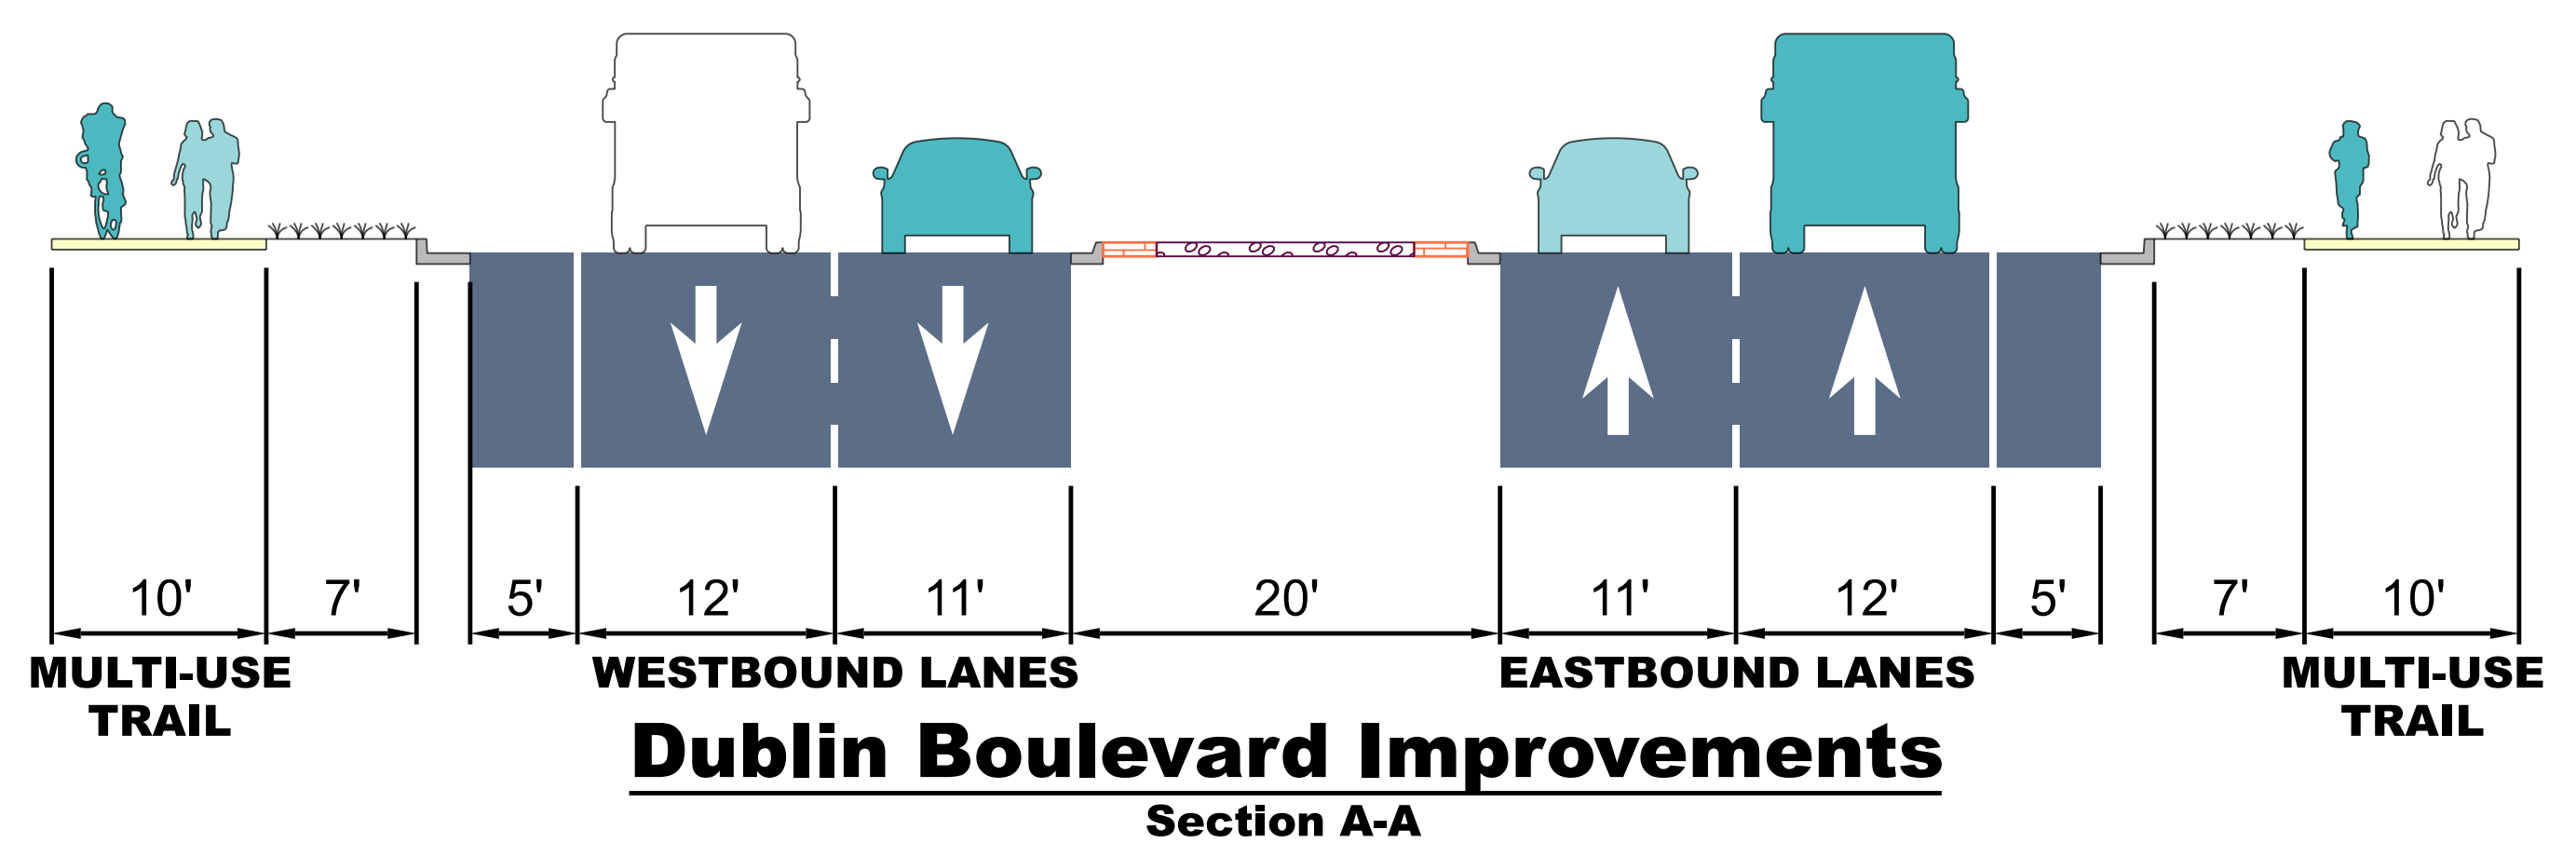

- LEGEND:**
- Mustang Rim Dr to EB Dublin Blvd Traffic Operations
 - Mustang Rim Dr to WB Dublin Blvd Traffic Operations
 - Van Winkle Dr to WB Dublin Blvd Traffic Operations
 - Right Turn Only Traffic Operations

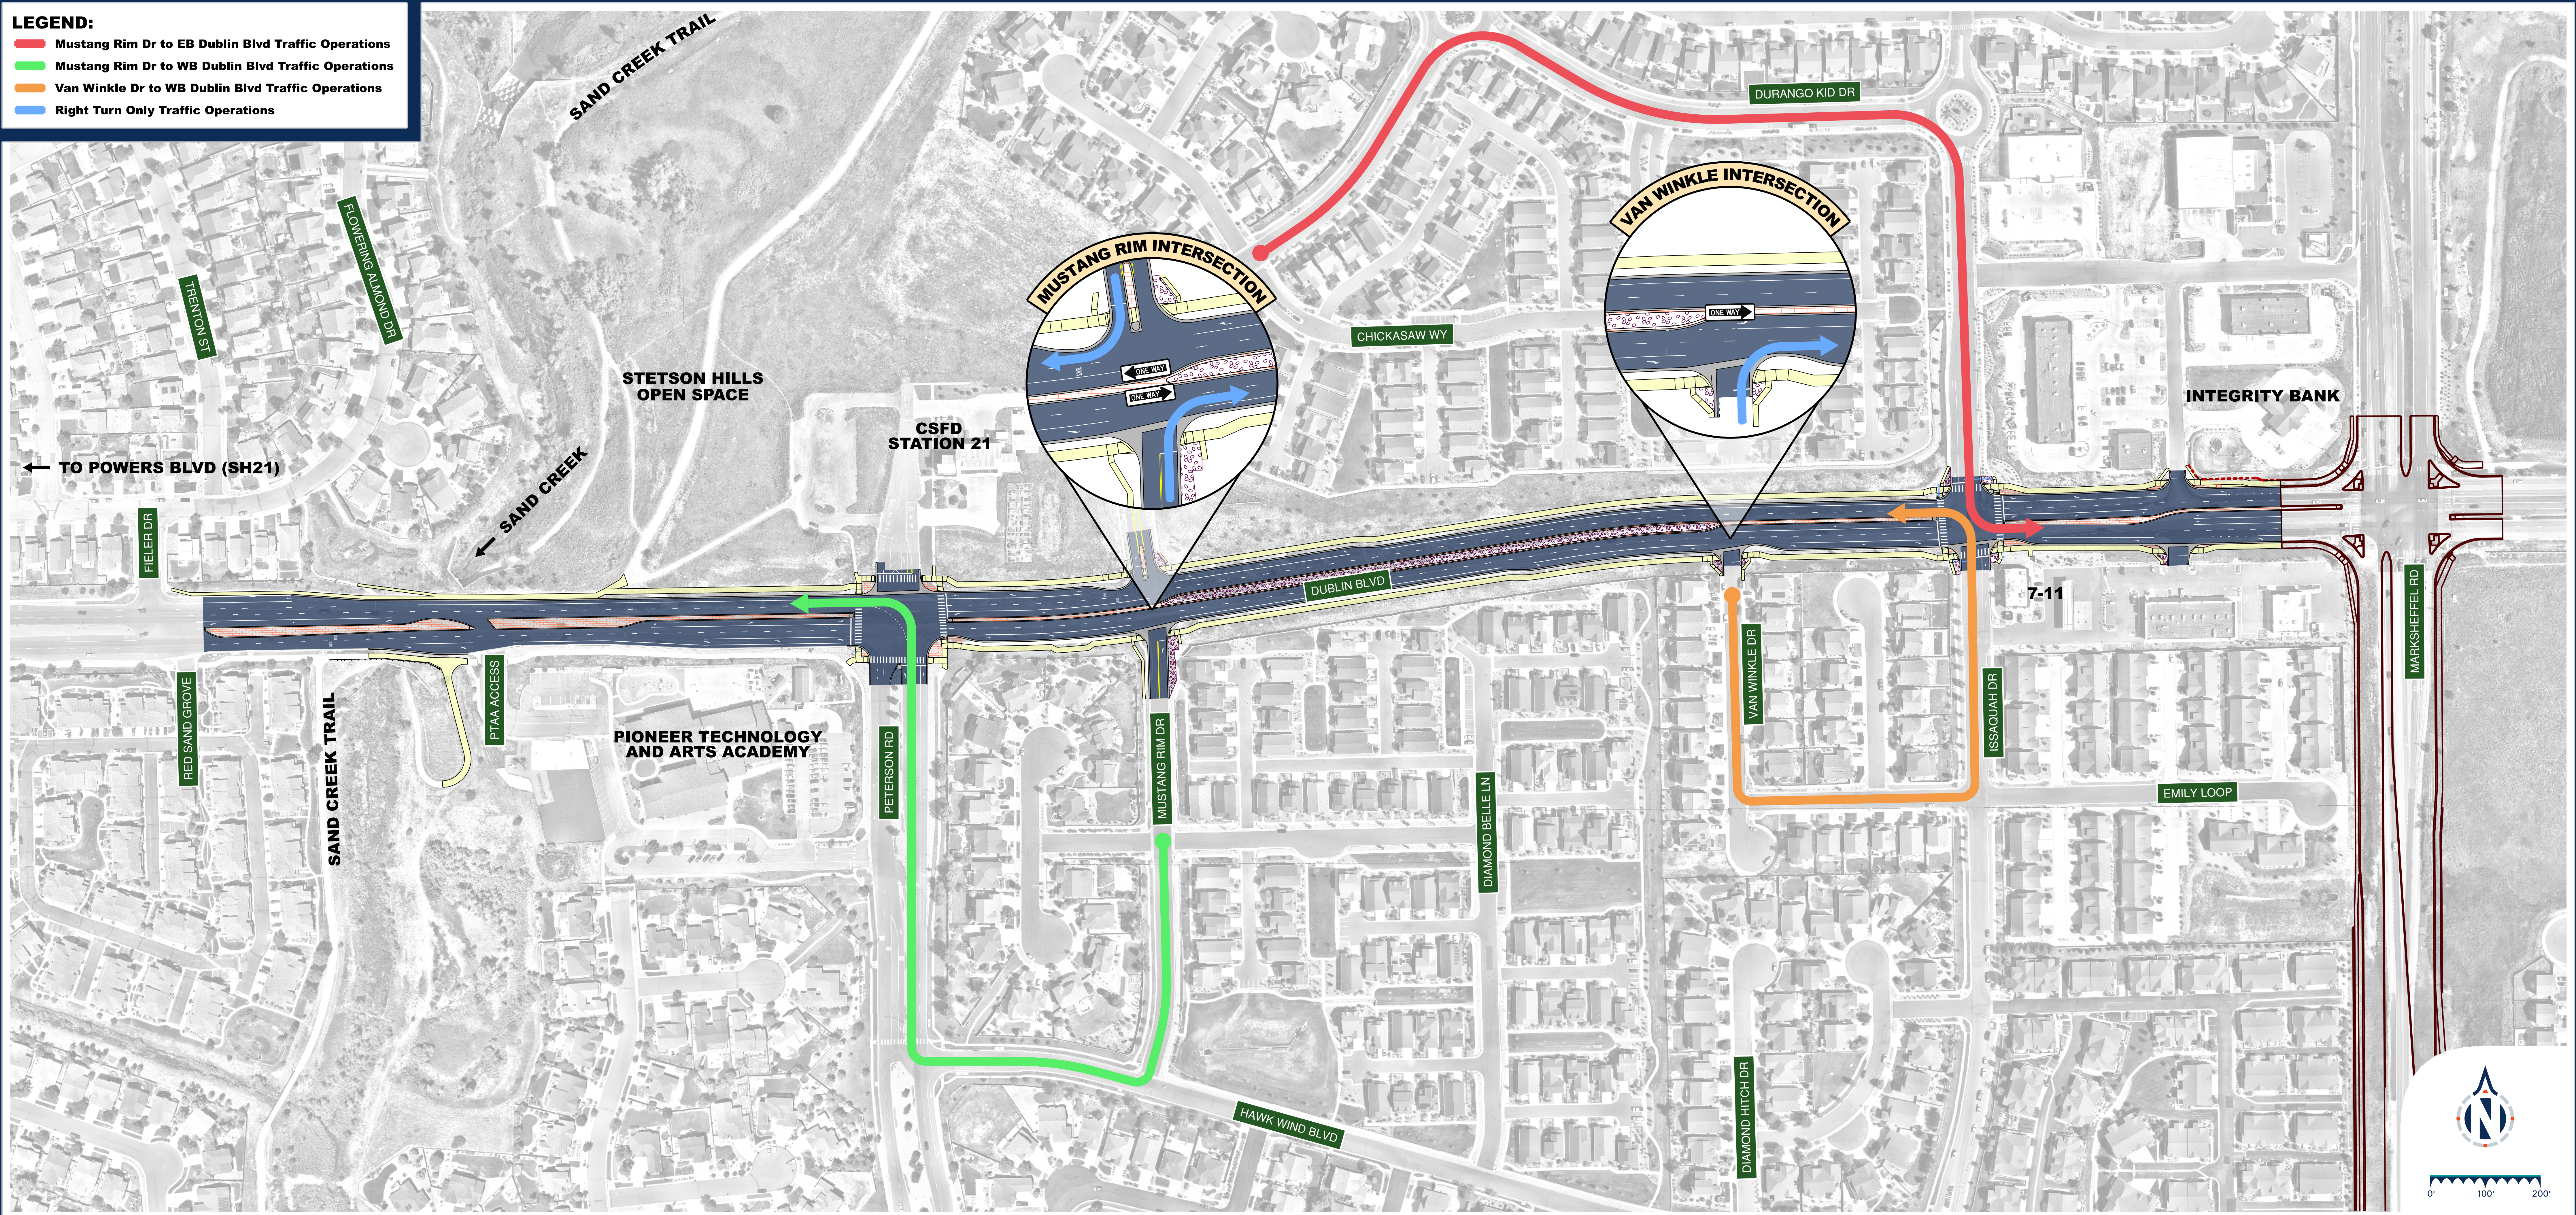

DUBLIN BOULEVARD IMPROVEMENTS
 NEW TRAFFIC PATTERNS AT RIGHT-IN/RIGHT-OUT ACCESS POINTS

