


Fillmore Street Bridge Improvements and Trail Connections - I-25 to Monument Creek Project

ALIGNMENT ALTERNATIVES


Each Alignment Alternative Option has the same Proposed Roadway cross section.
Only the "No-Build" Alternative would maintain the Existing Roadway cross section.

EXISTING ROADWAY

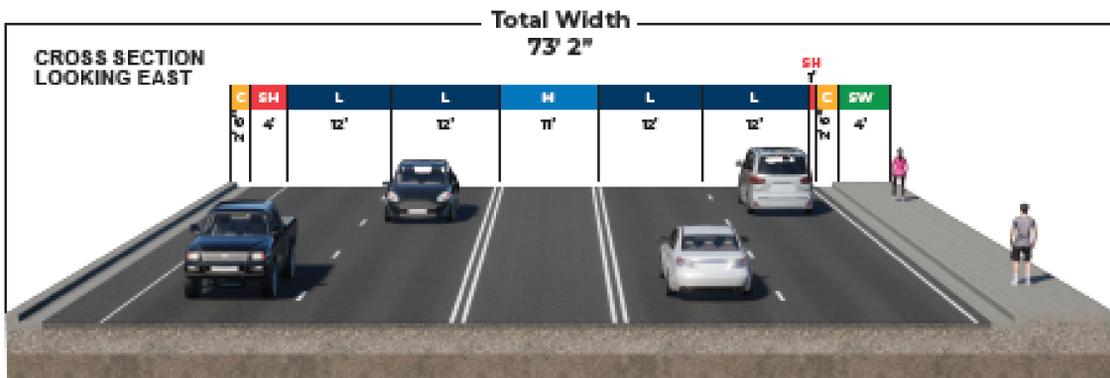


- LEGEND**
- Curb and Outer
 - Shoulder
 - Lane
 - Median
 - Sidewalk
 - Multiluse Path

PROPOSED ROADWAY

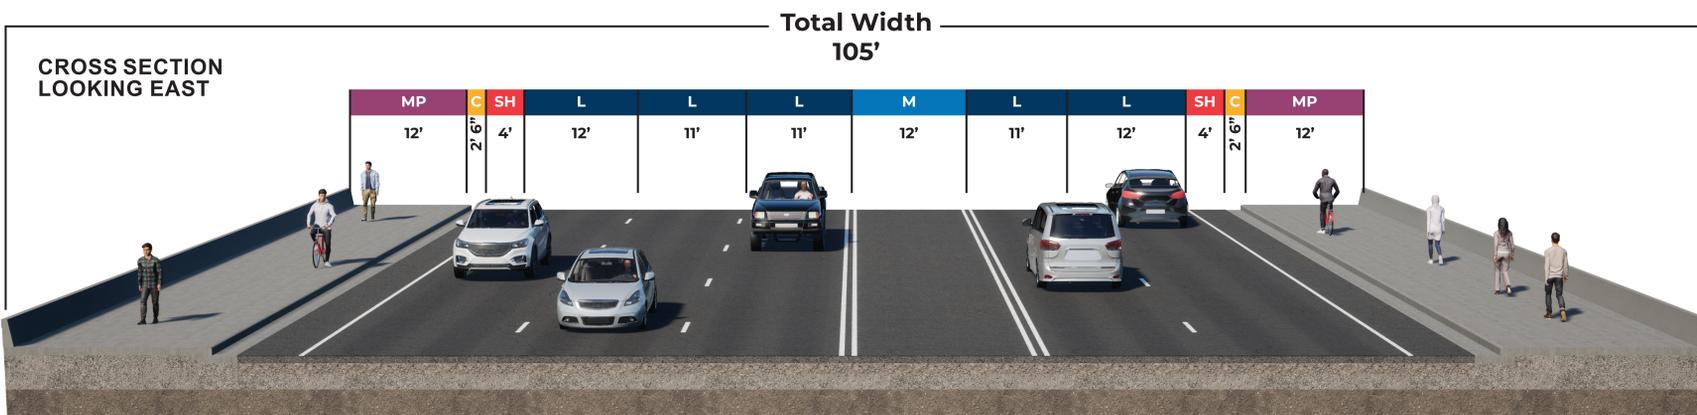

OPTION 1: EXISTING ALIGNMENT

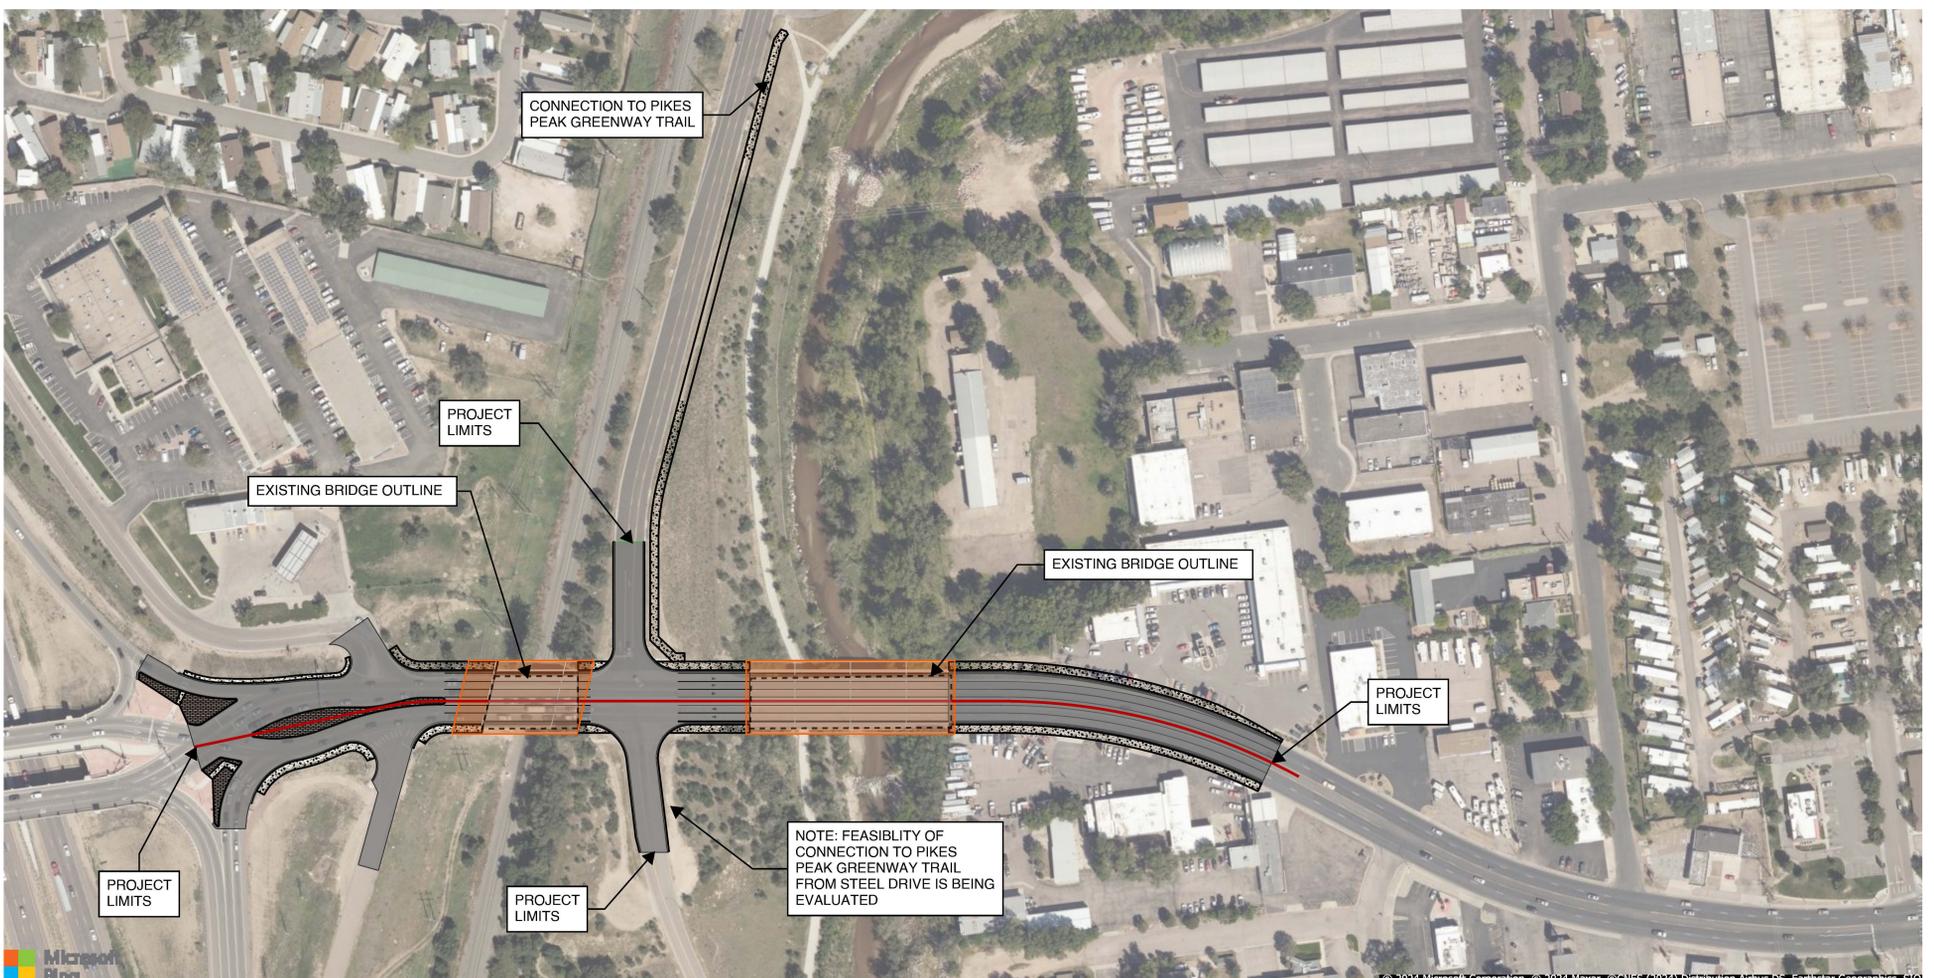


Fillmore Street Bridge Improvements and Trail Connections - I-25 to Monument Creek Project

ALIGNMENT ALTERNATIVES

Each Alignment Alternative Option has the same Proposed Roadway cross section.
Only the "No-Build" Alternative would maintain the Existing Roadway cross section.

OPTION 2: NORTH SHIFT ALIGNMENT

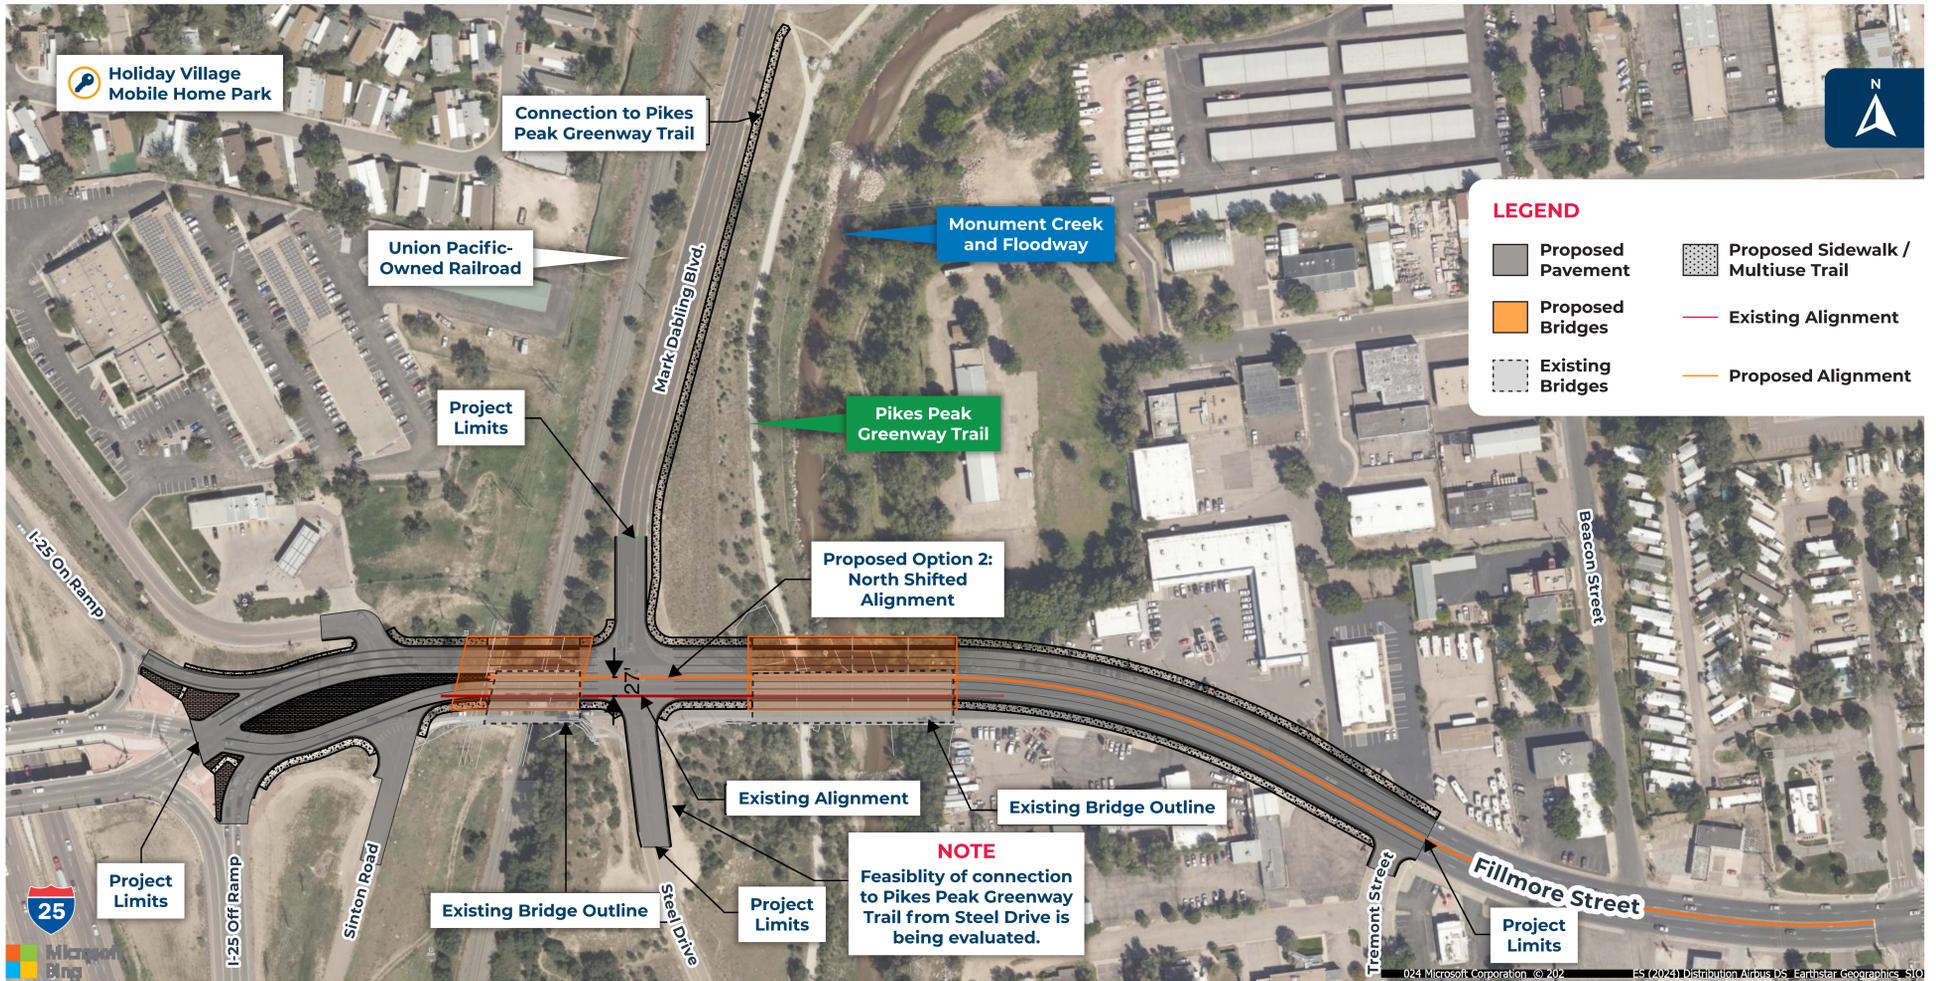

OPTION 3: SOUTH SHIFT ALIGNMENT

